




1 TRANSDUCER CABLE TO VACUUM IQ (VFD)

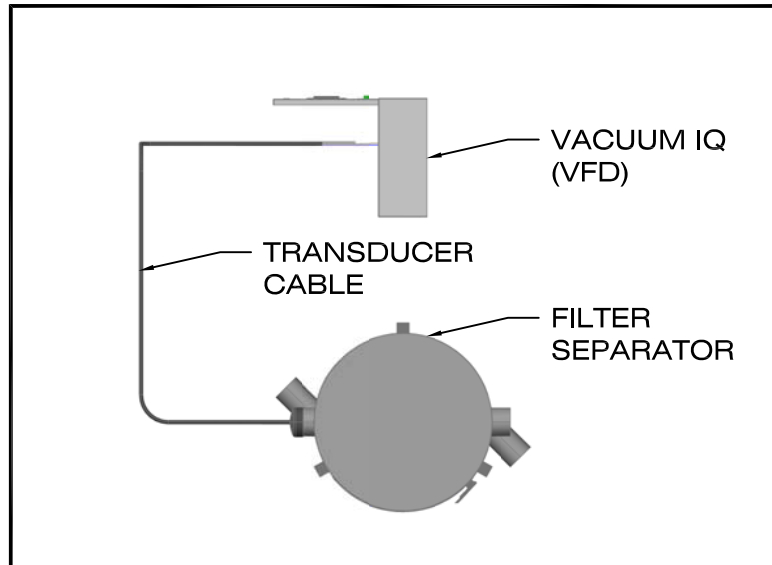


4 PLAN VIEW - N.T.S.

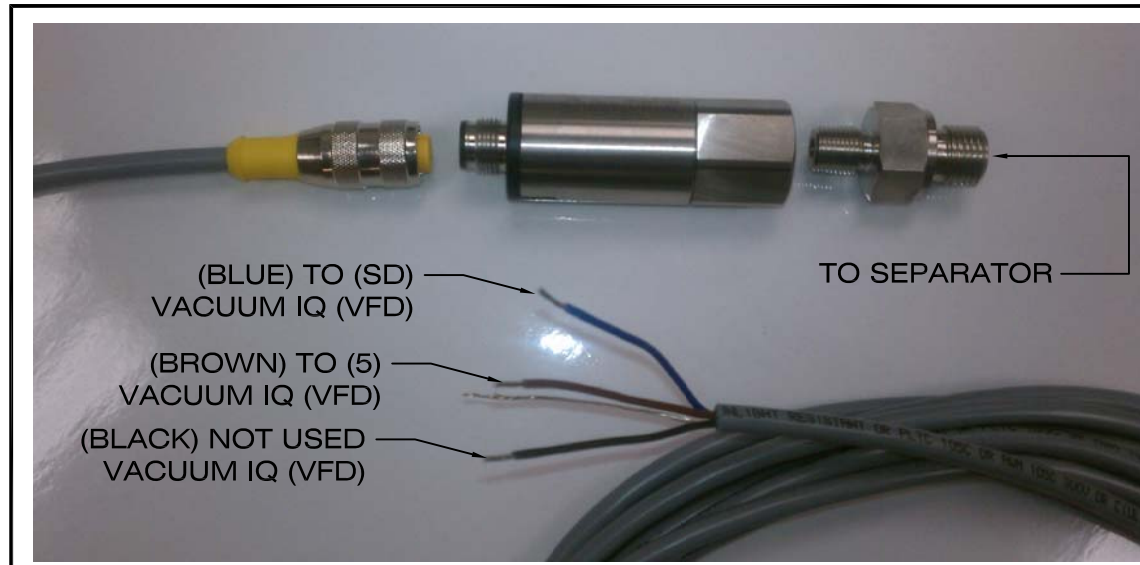


6 VACUUM IQ TO CABLE TO TRANSDUCER TO SEPARATOR

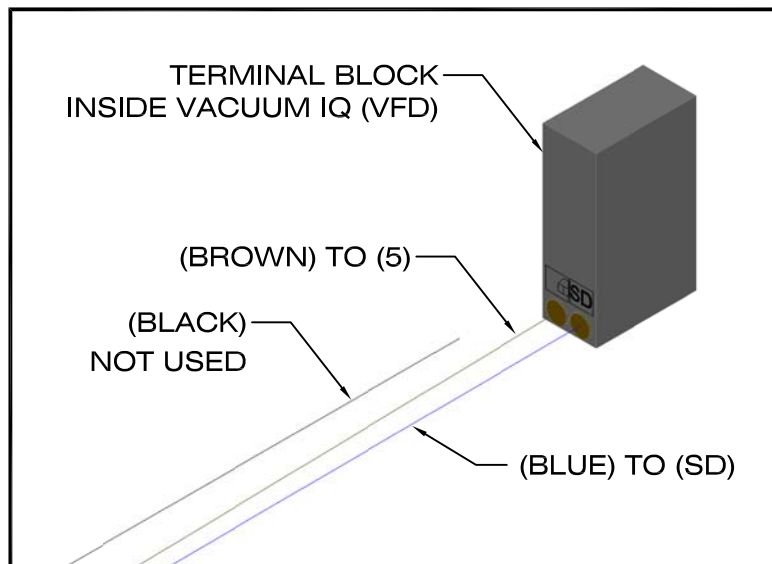

2 TRANSDUCER CABLE TO VACUUM IQ (VFD)

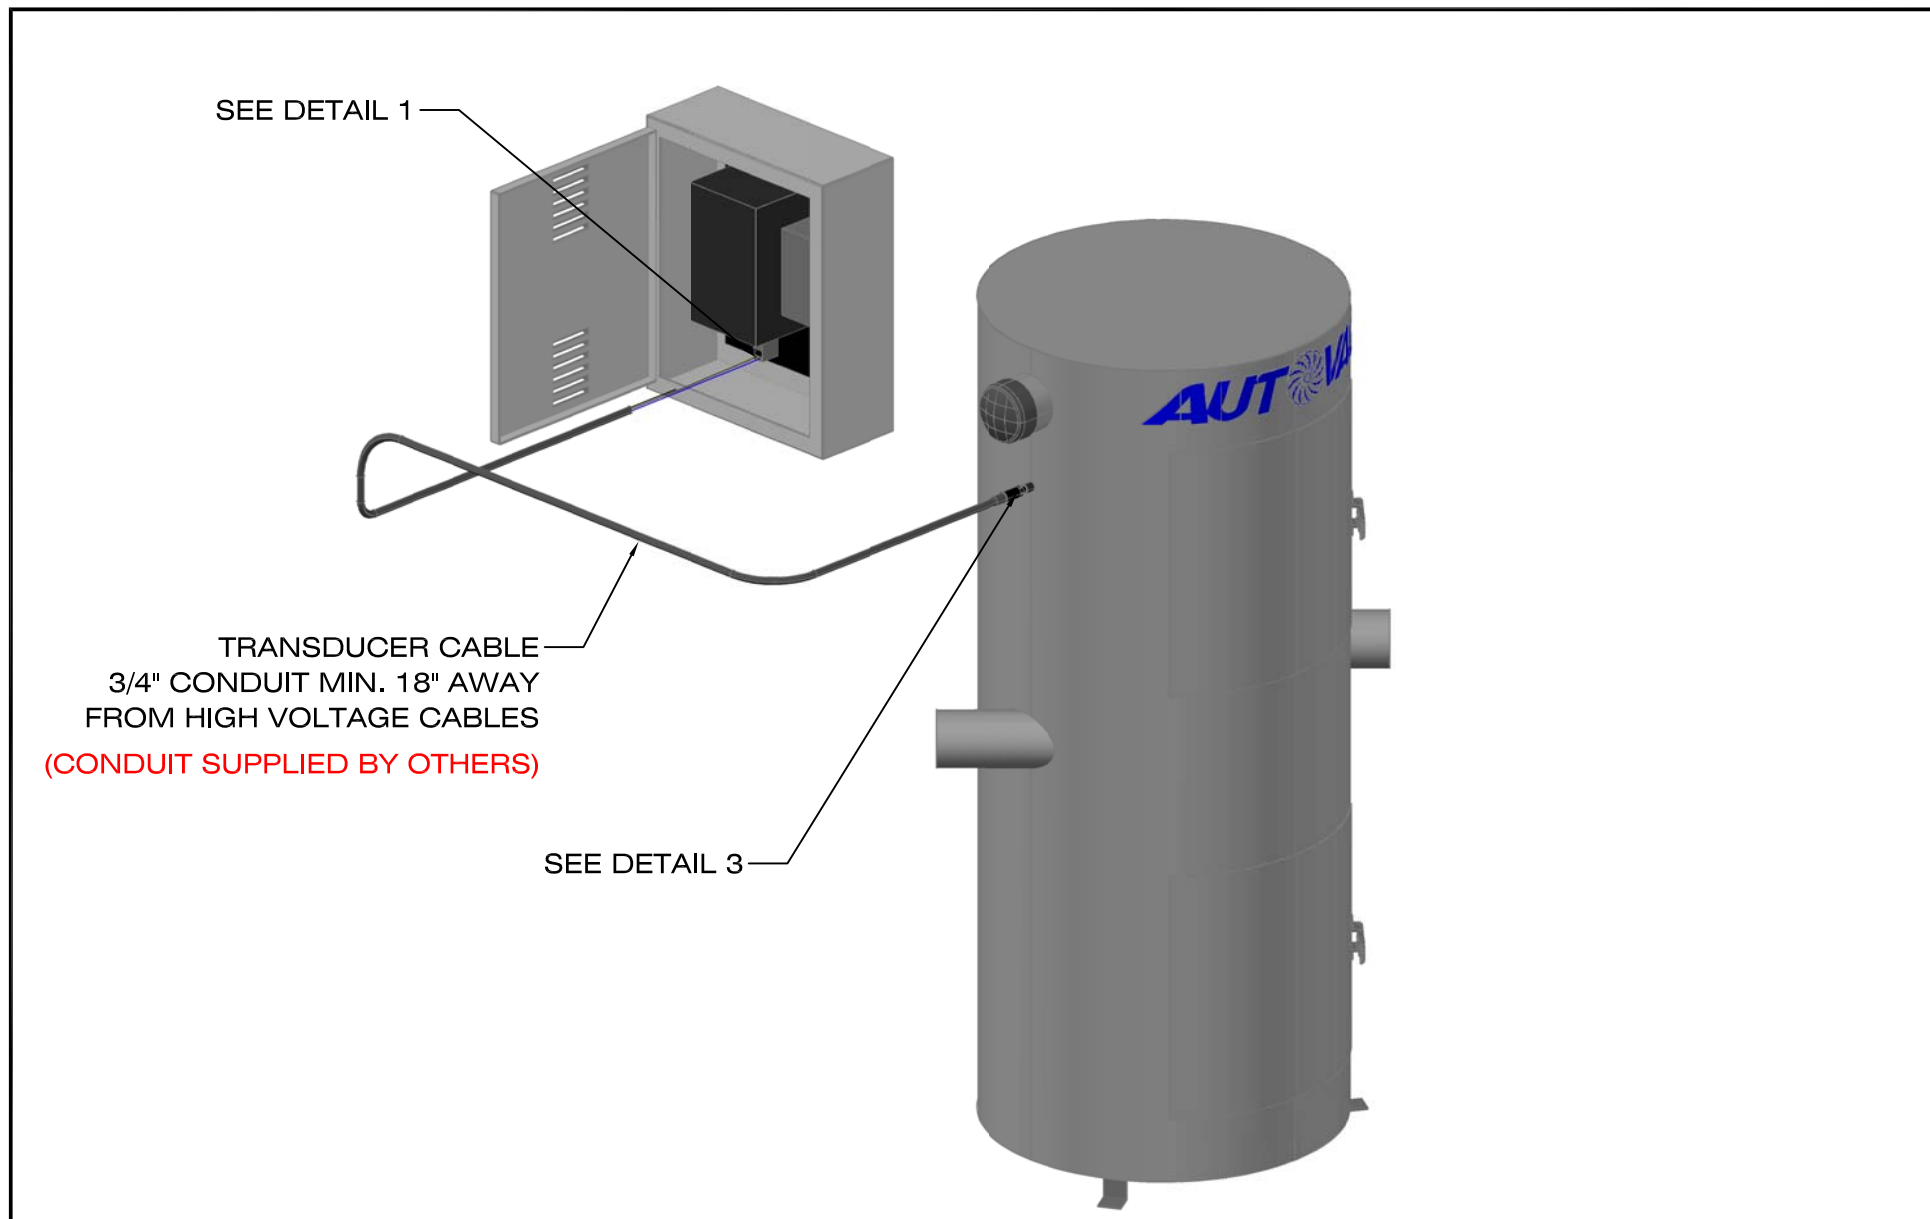

5 ELEVATION VIEW - N.T.S.

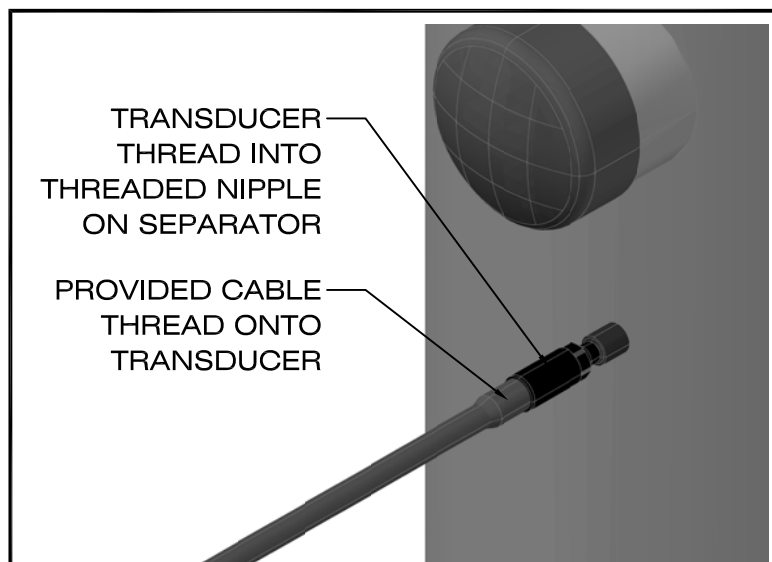

3 TRANSDUCER & CABLE TO SEPARATOR

APPROVED BY:	
DATE:	
DESCRIPTION:	
DRAWN BY:	
REVISION NUMBER:	

TRANSDUCER INSTALLATION INSTRUCTIONS	CHECKED BY:	XXX	CURRENT REV.	-
	SALES PERSON:	XXX	DATE:	11/08/2012
			1 OF 1	