



A

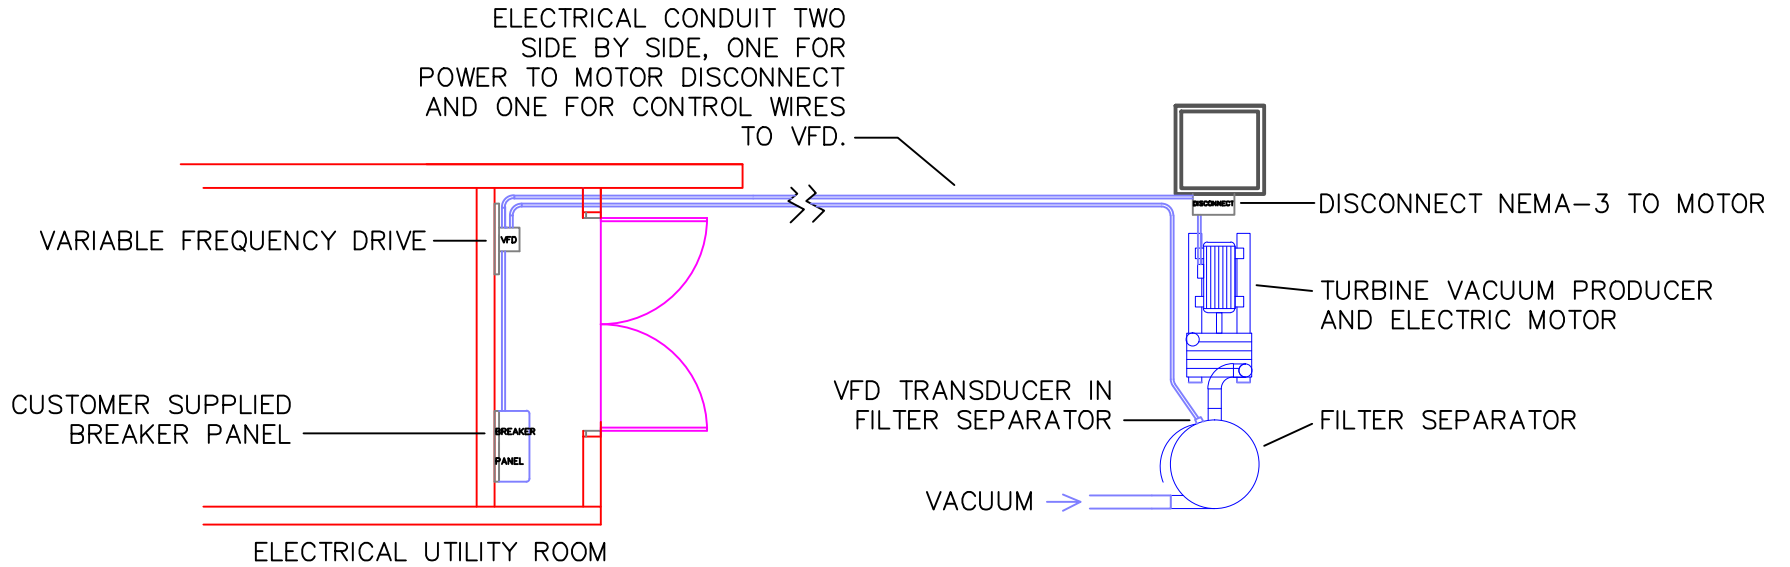

B

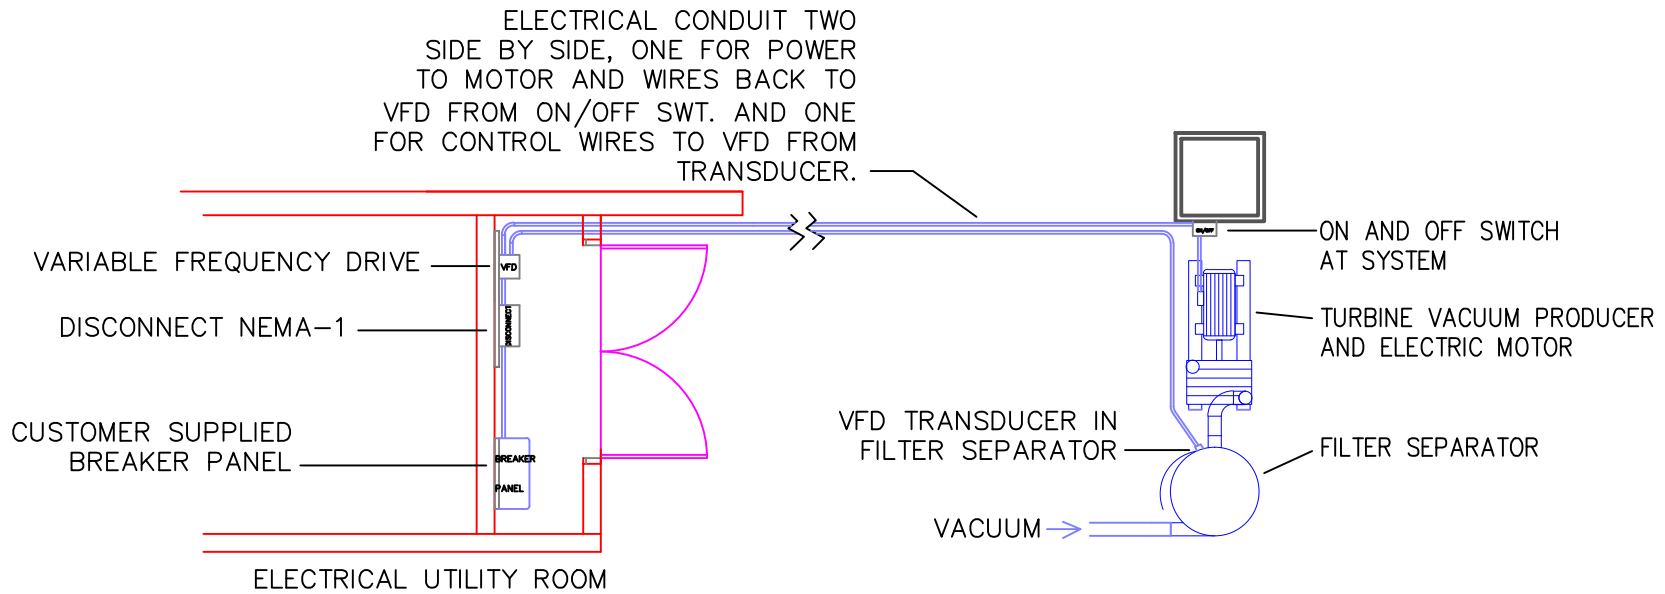

BASIC ELECTRICAL LAYOUTS WITH VFD